




ELEVATION

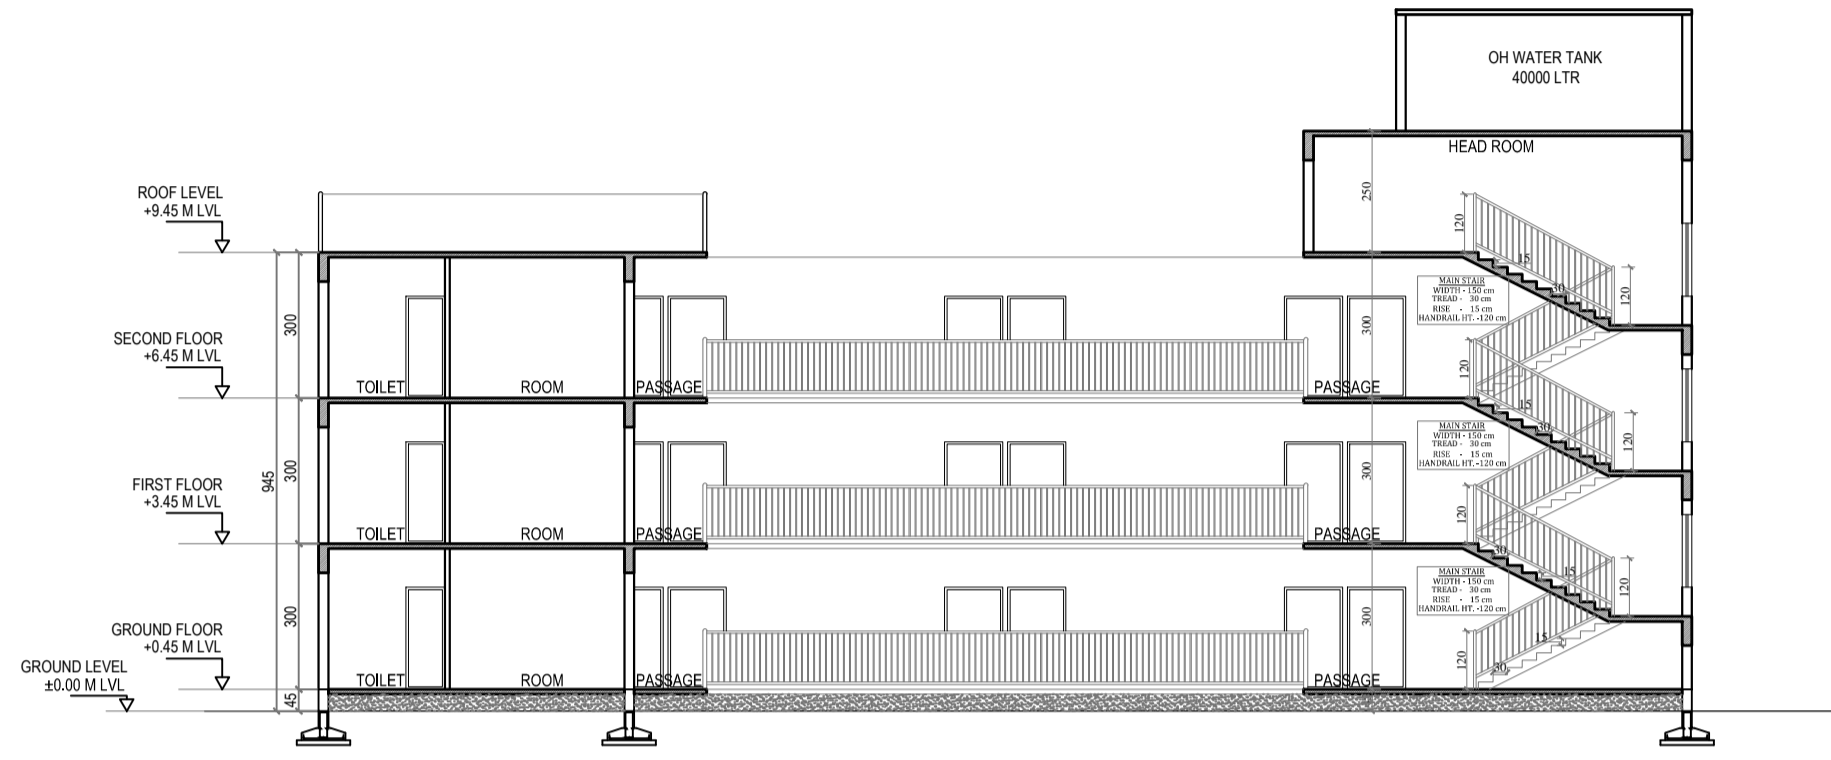


SECTION AA

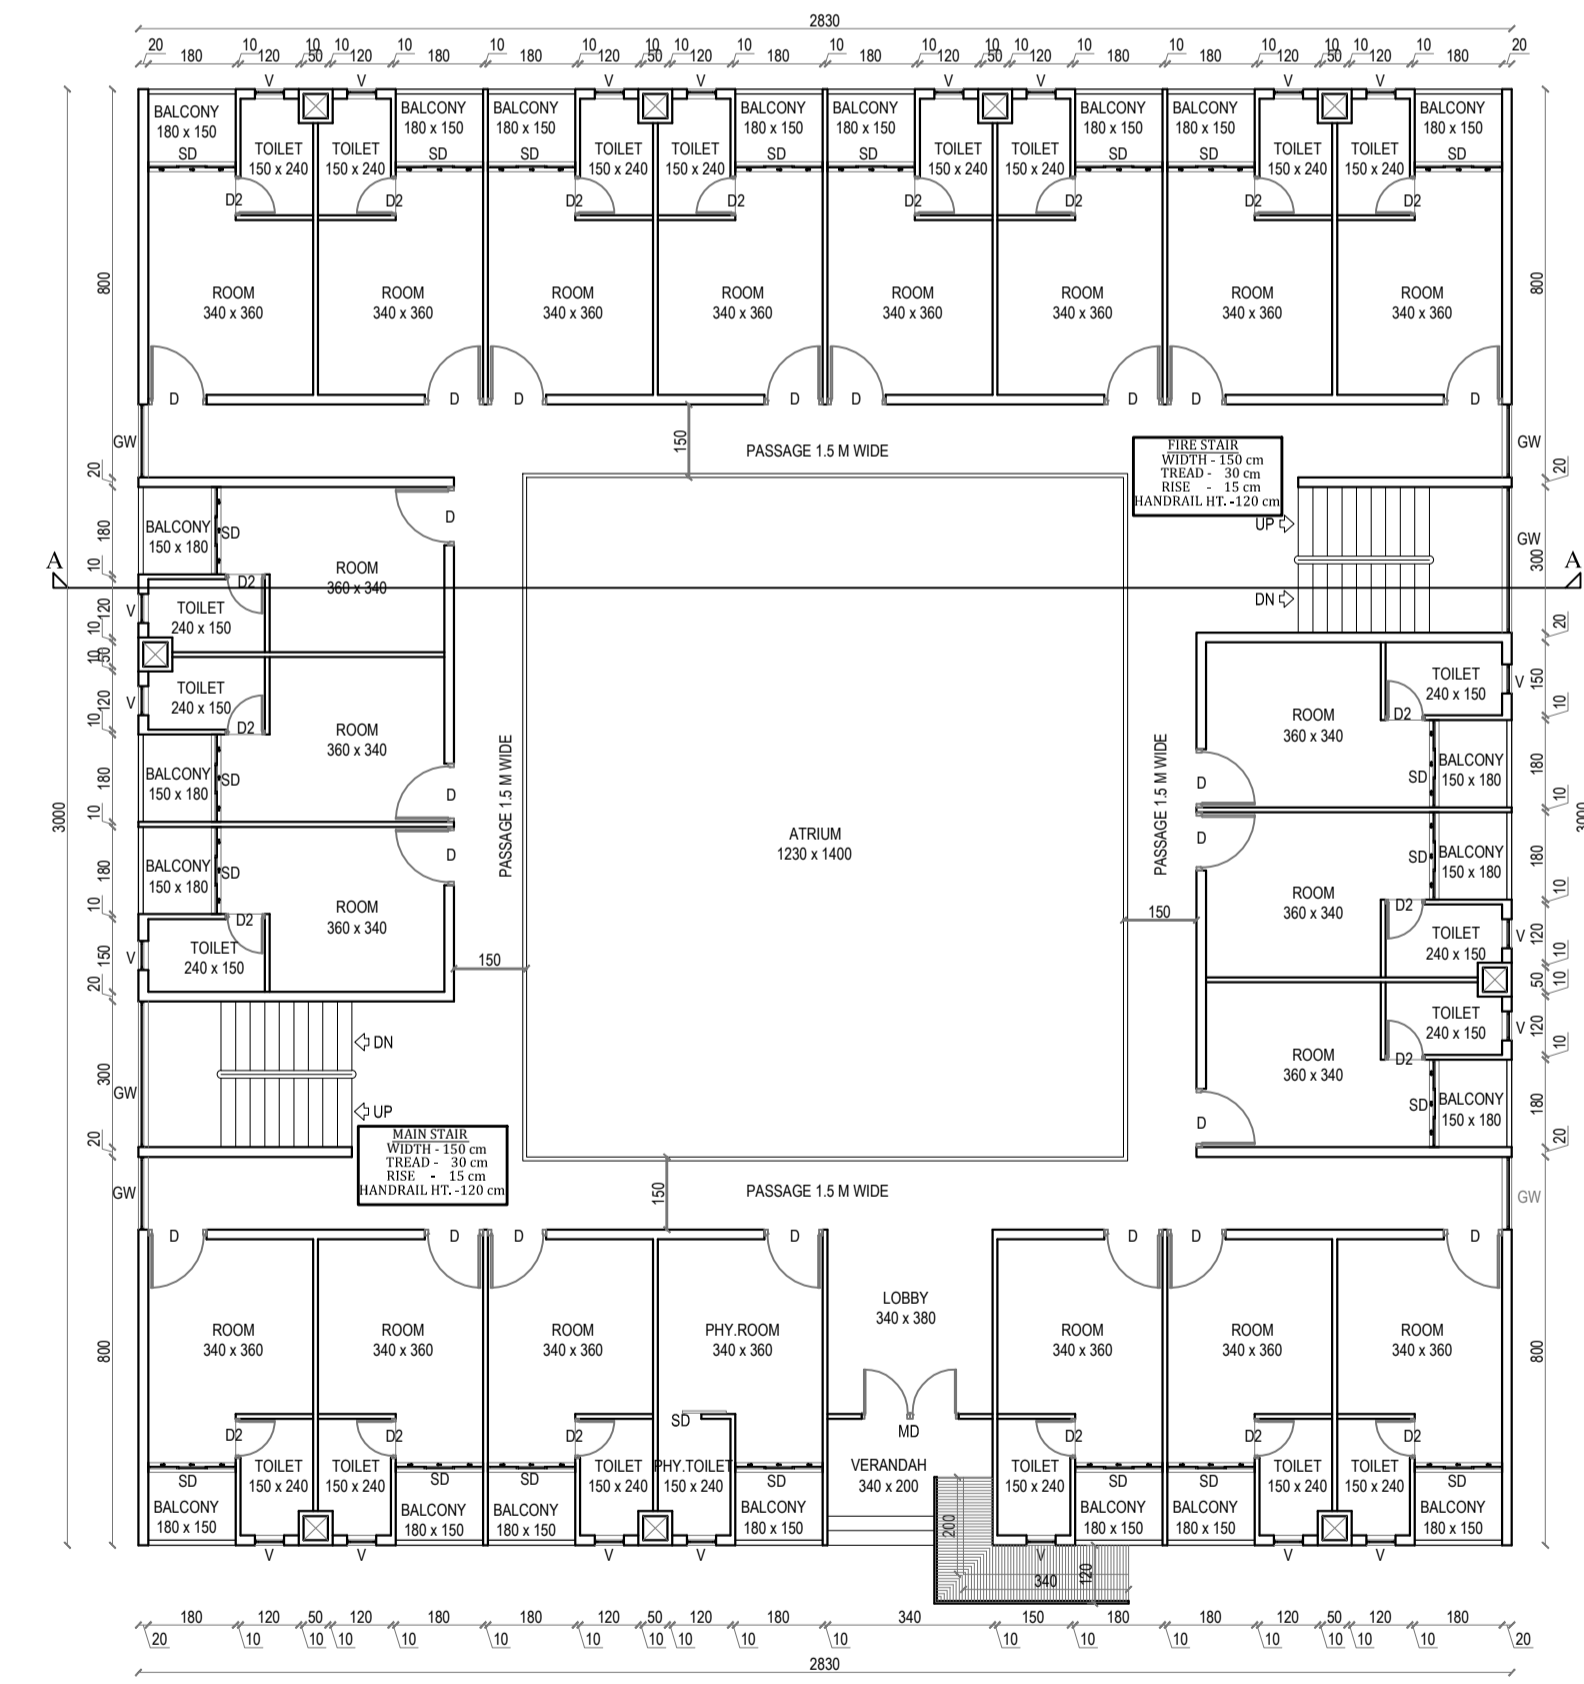

GROUND FLOOR PLAN

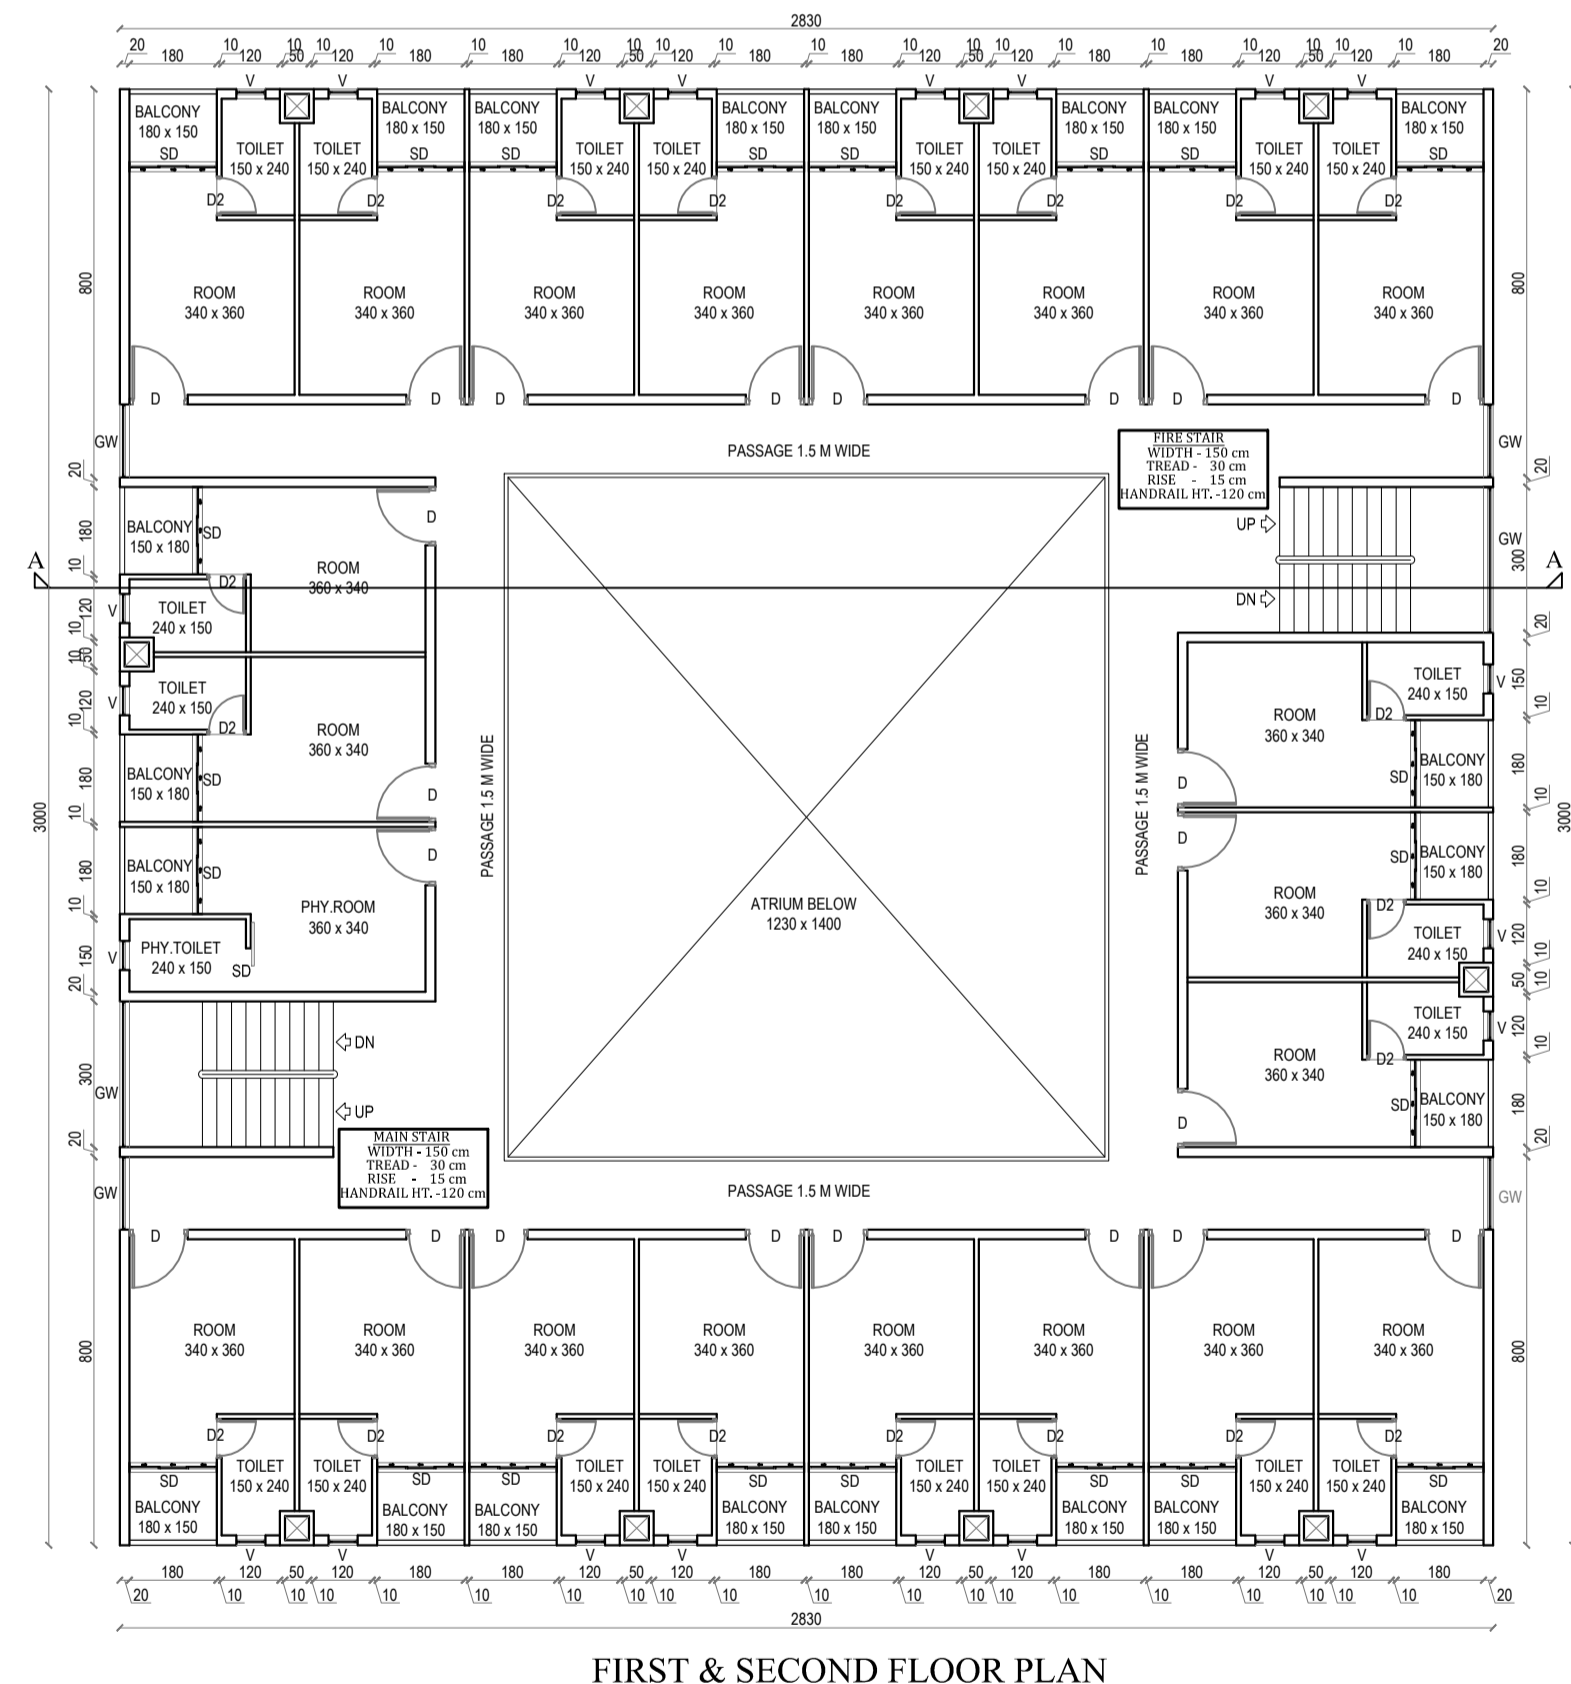

FIRST & SECOND FLOOR PLAN

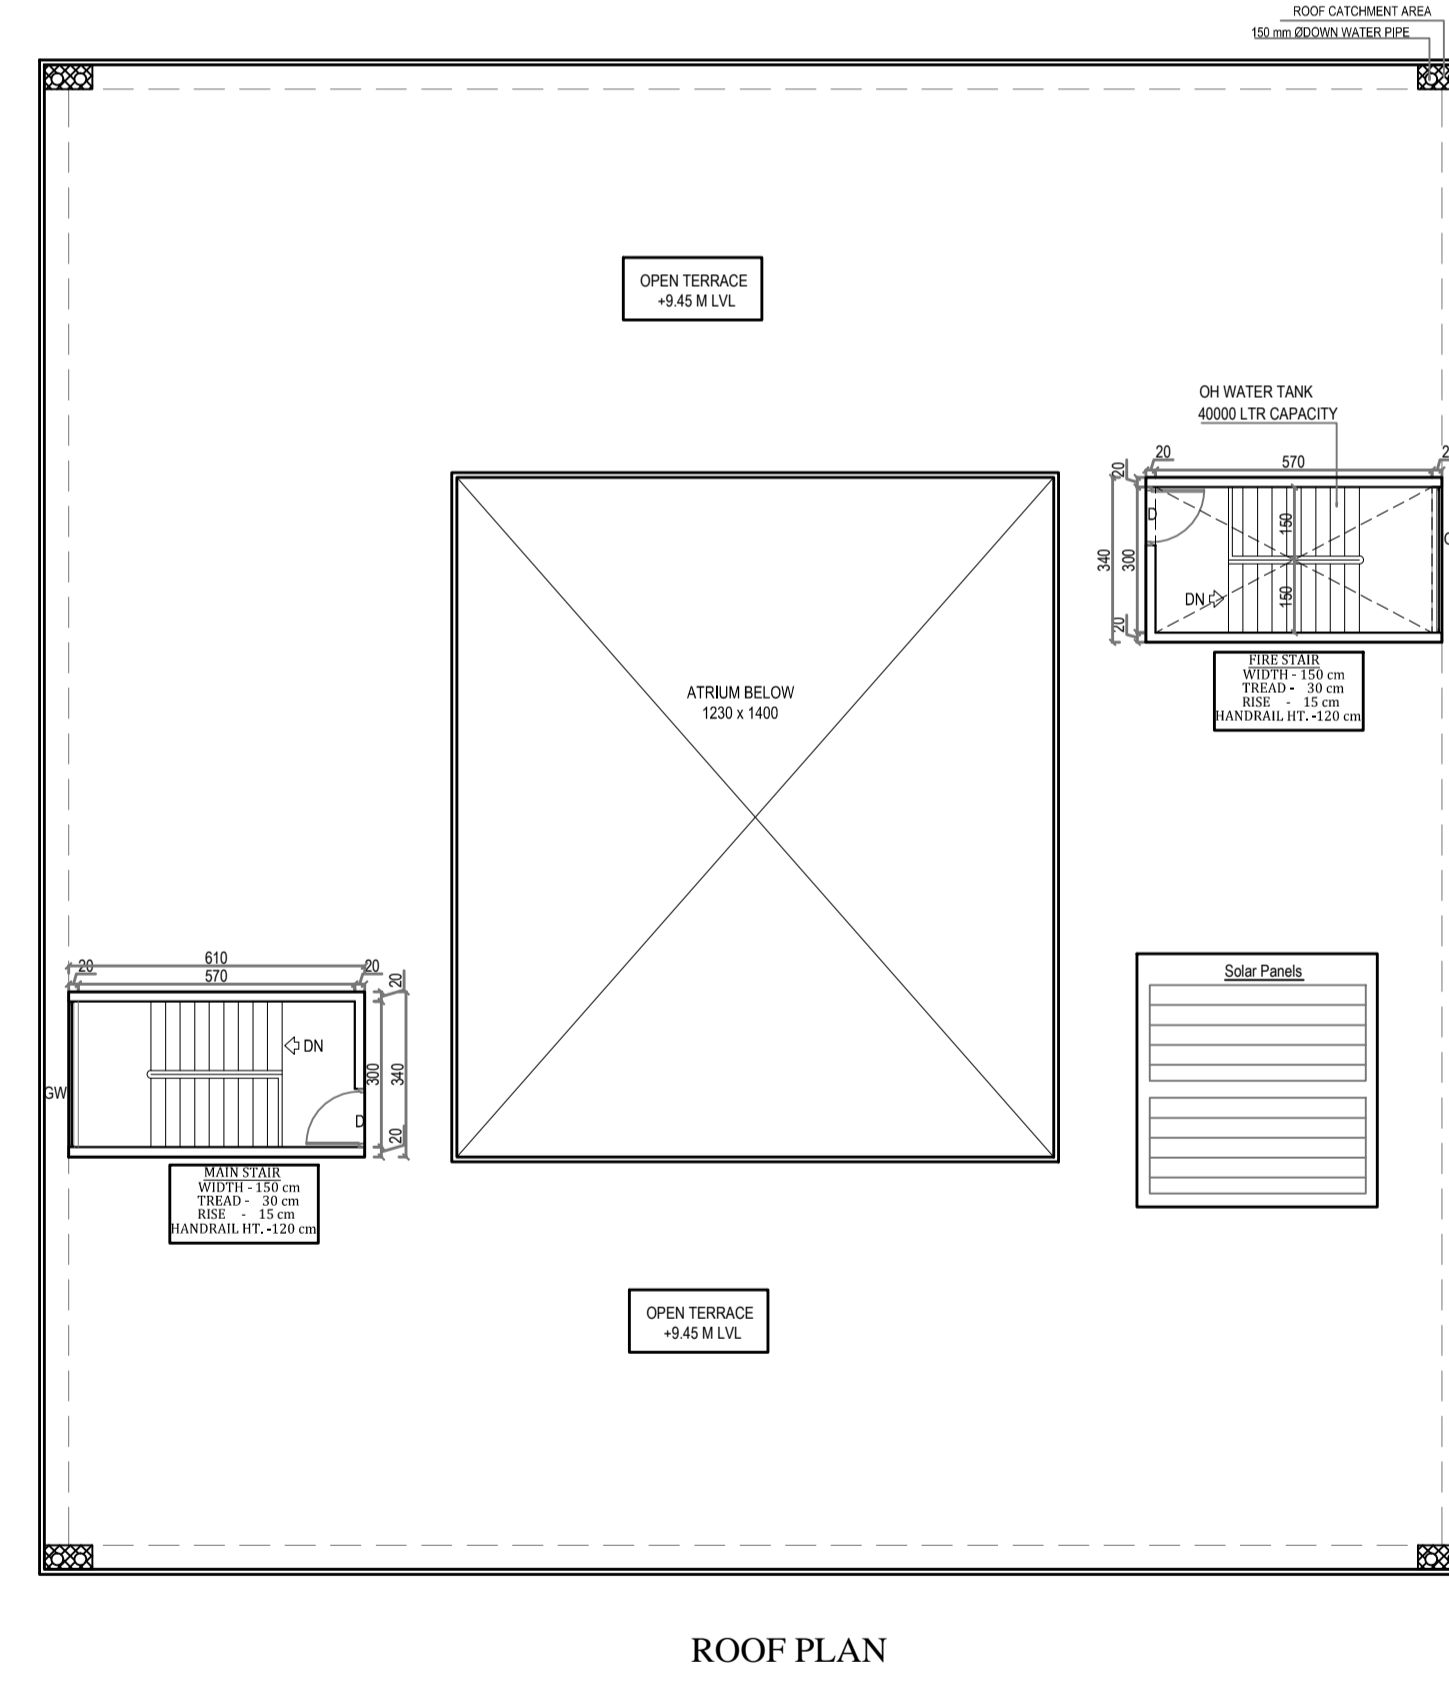

ROOF PLAN

APPLICANT	SIGNATURE
1. Fr. DAISON & Fr. SEBASTIAN AREEPARAMBIL HOUSE, NEJUKKANDAM, EZHKUMVAYAL IDUKKI - 685553	

SCHEDULE OF JOINERY			
SL.NO	MARK	DESCRIPTION	SIZE
1.	MD	PANELLED DOOR	100 x 210
2.	D1	PANELLED DOOR	80 x 210
3.	D2	PANELLED DOOR	80 x 210
4.	SD1	SLIDING DOOR	240 x 210
5.	SD2	SLIDING DOOR	180 x 210
6.	SD3	SLIDING DOOR	160 x 210
7.	KW2	KITCHEN WINDOW	120 x 120
8.	SW1	SLIDING WINDOW	70 x 150
9.	SW2	SLIDING WINDOW	120 x 150
10.	SW3	SLIDING WINDOW	180 x 150
11.	SW4	SLIDING WINDOW	240 x 150
12.	V	VENTILATOR	60 x 60
13.	SD	DUCT DOOR	60 x 120

ALL DIMENSIONS IN CM	
SCALE	1:100
DATE	05.03.19
DRAWN	DEEPTHI
CHECKED	DEVYA

**PROPOSED
SPECIAL RESIDENTIAL BUILDING
AT EZHKUMVAYAL
BLOCK - B**

SHEET TITLE
GROUND FLOOR PLAN, FIRST & SECOND FLOOR PLAN
ROOF PLAN, SECTION, ELEVATION

ARCHITECT
Ar.KC.GEORGE & ASSOCIATES
GIRINAGAR, KADAVANTHRA
KOOCH-682 020

Certified that the building plan is prepared in accordance with the provisions of the Kerala Panchayat Building Rules, 2011, Kerala Panchayat Raj 1994 and the provisions contained in the sanctioned Town planning scheme.

DRG.NO.

03