




ELEVATION

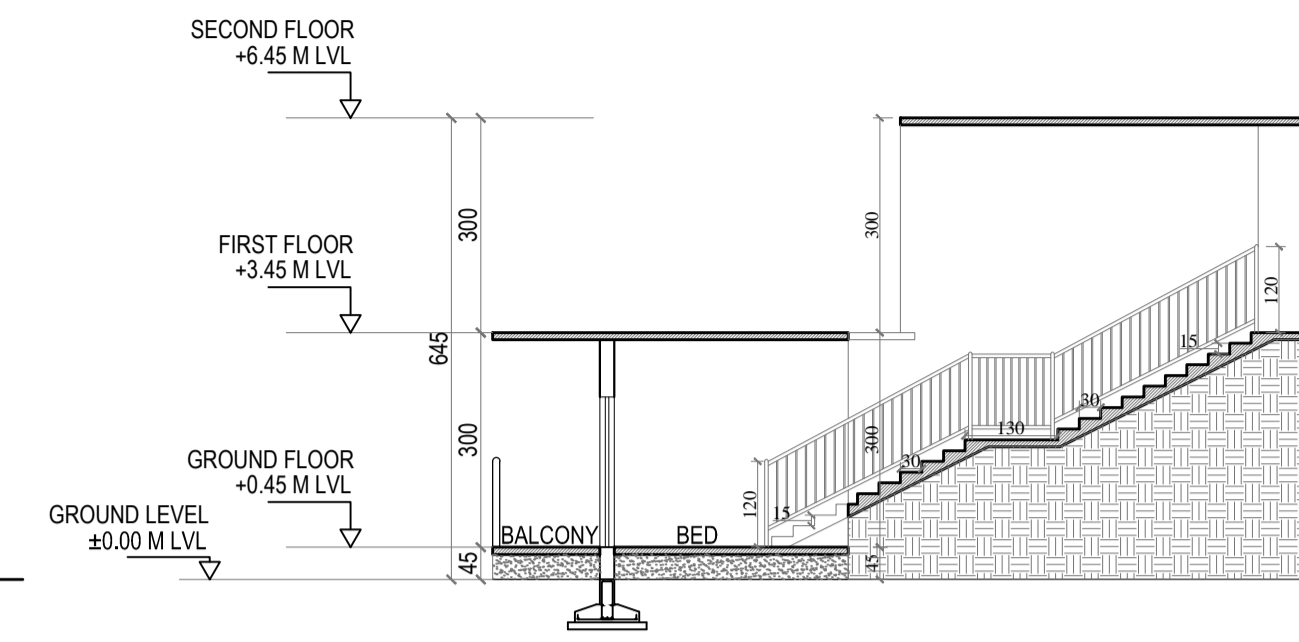

SECTION AA

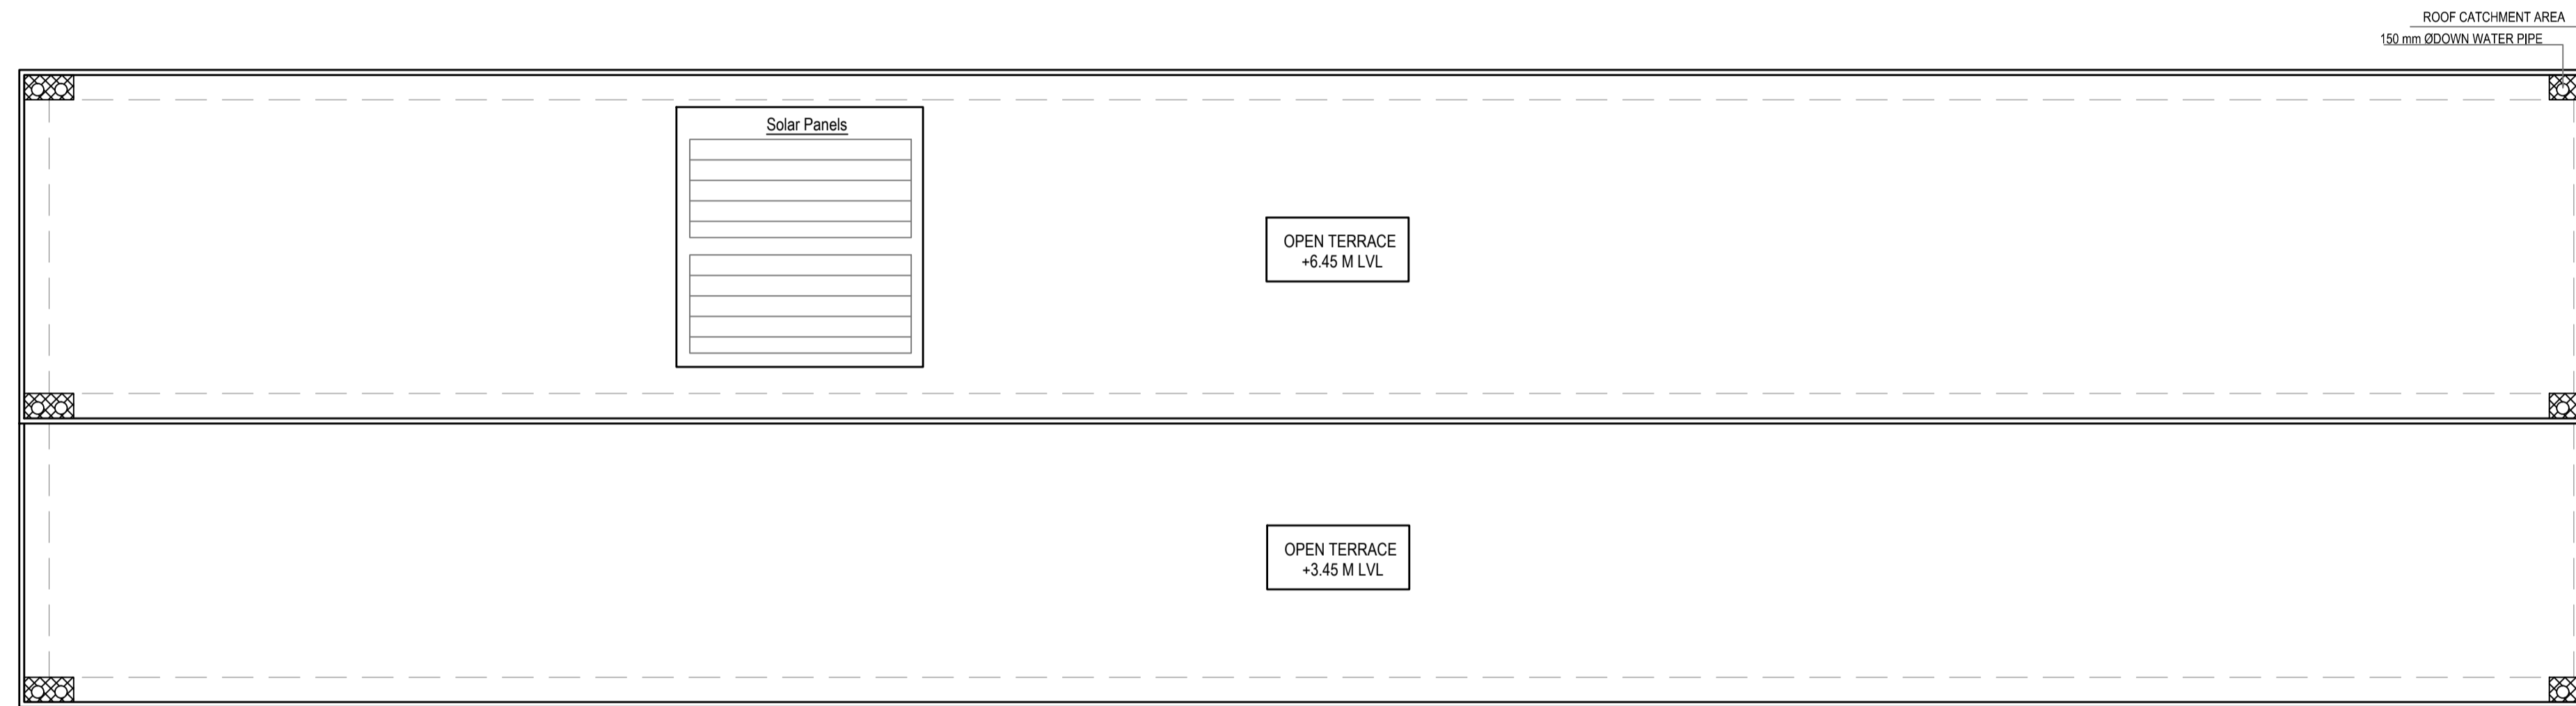

ROOF PLAN

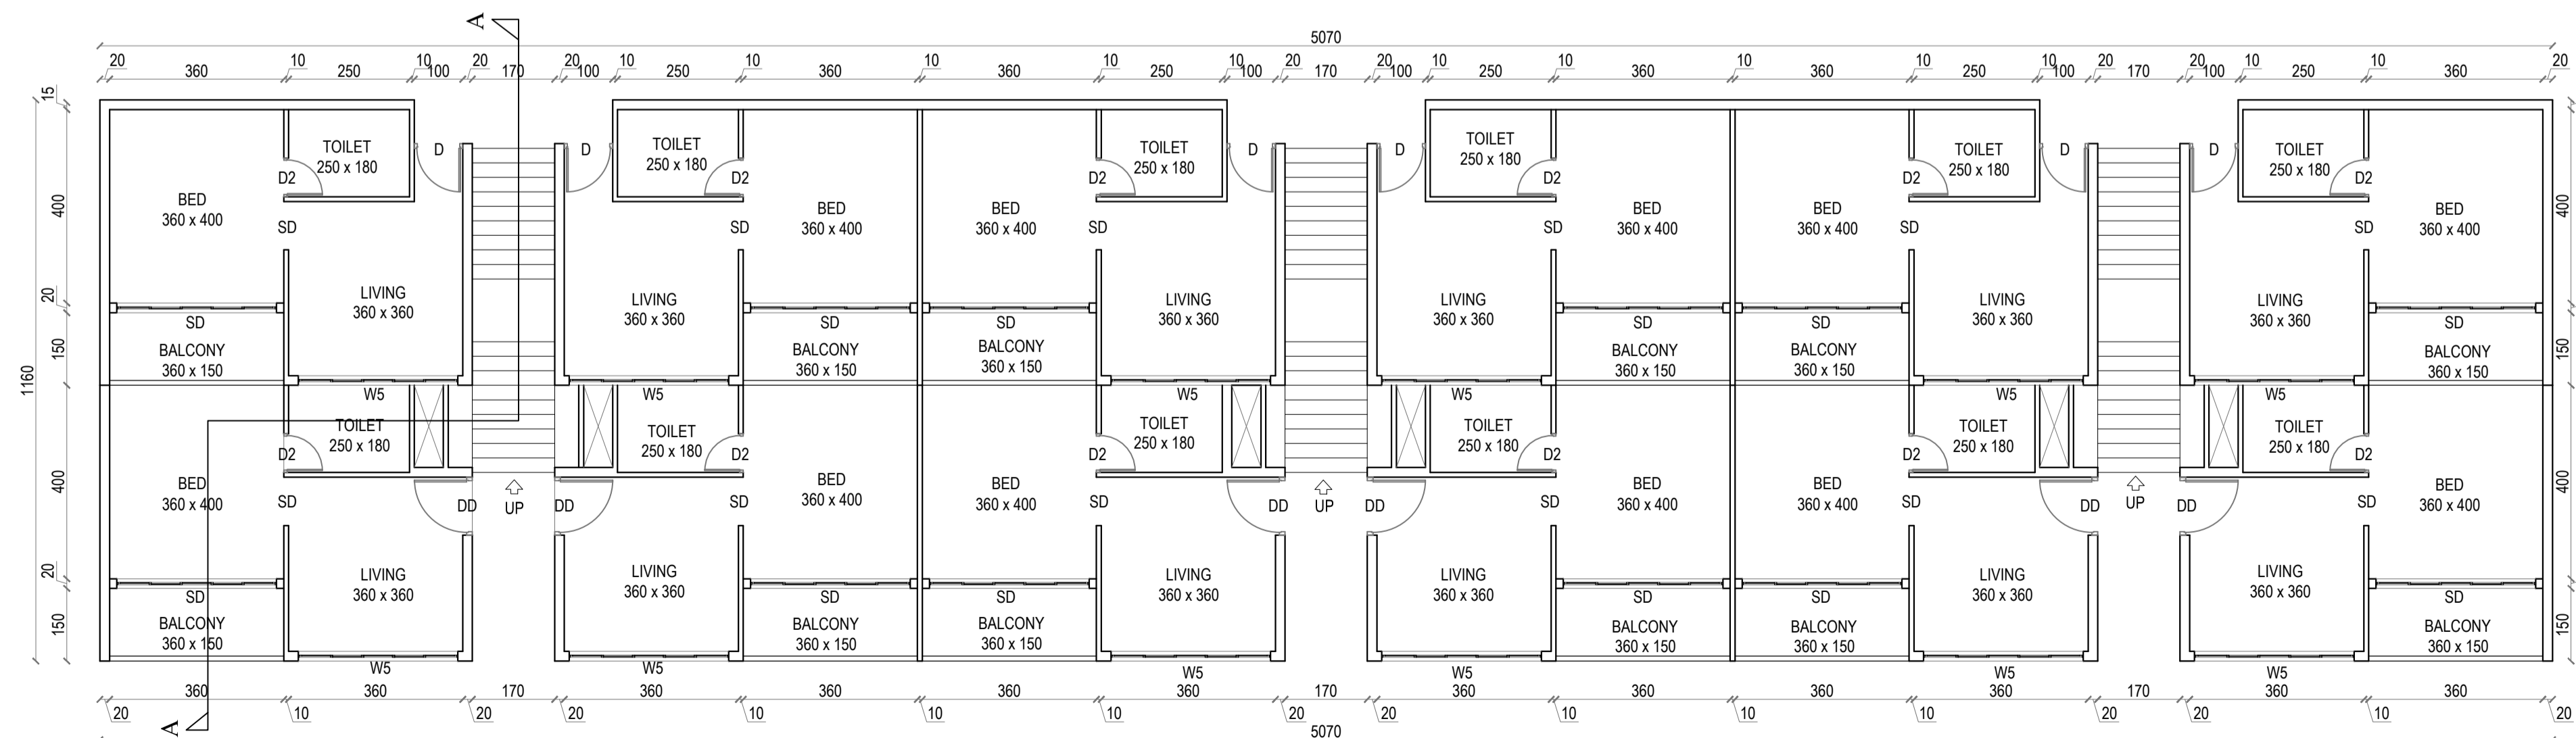

GROUND FLOOR PLAN

APPLICANT	SIGNATURE
1. Fr. DAISON & Fr. SEBASTIAN AREEPARAMBIL HOUSE, NEDUMKANDAM, EZHUKUMVAYAL IDUKKI - 685553	

SCHEDULE OF JOINERY			
SL.NO.	MARK	DESCRIPTION	SIZE
1.	MD	PANELLED DOOR	100 x 210
2.	D1	PANELLED DOOR	90 x 210
3.	D2	PANELLED DOOR	80 x 210
4.	SD1	SLIDING DOOR	240 x 210
5.	SD2	SLIDING DOOR	180 x 210
6.	SD3	SLIDING DOOR	160 x 210
7.	KW2	KITCHEN WINDOW	120 x 120
8.	SW1	SLIDING WINDOW	70 x 150
9.	SW2	SLIDING WINDOW	120 x 150
10.	SW3	SLIDING WINDOW	180 x 150
11.	SW4	SLIDING WINDOW	240 x 150
12.	V	VENTILATOR	60 x 60
13.	dd	DUCT DOOR	60 x 120

ALL DIMENSIONS IN 'CMS'	
SCALE	1:100
DATE	05.03.19
DRAWN	DEEPTHI
CHECKED	DIVYA

PROJECT  
**PROPOSED  
SPECIAL RESIDENTIAL BUILDING  
AT EZHUKUMVAYAL  
BLOCK - C**

SHEET TITLE  
GROUND FLOOR PLAN , FIRST FLOOR PLAN  
ROOF PLAN, SECTION , ELEVATION

ARCHITECT  
**Ar.KC.GEORGE & ASSOCIATES**

NO.17, SECOND CROSS ROAD  
GIRINAGAR, KADAVANTHRA

KOCHI - 682 020

Certified that the building plan is prepared in accordance with the provisions of the Kerala Panchayat Building Rules, 2011, Kerala Panchayat Raj 1994 and the provisions contained in the sanctioned Town planning scheme.

DRG.NO.

04