



GROUND FLOOR PLAN

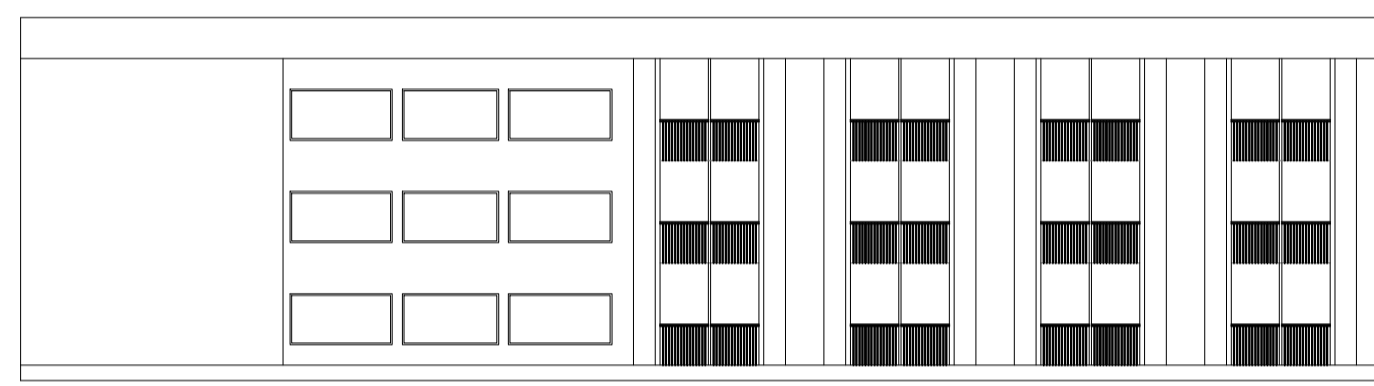


ELEVATION



FIRST & SECOND FLOOR PLAN

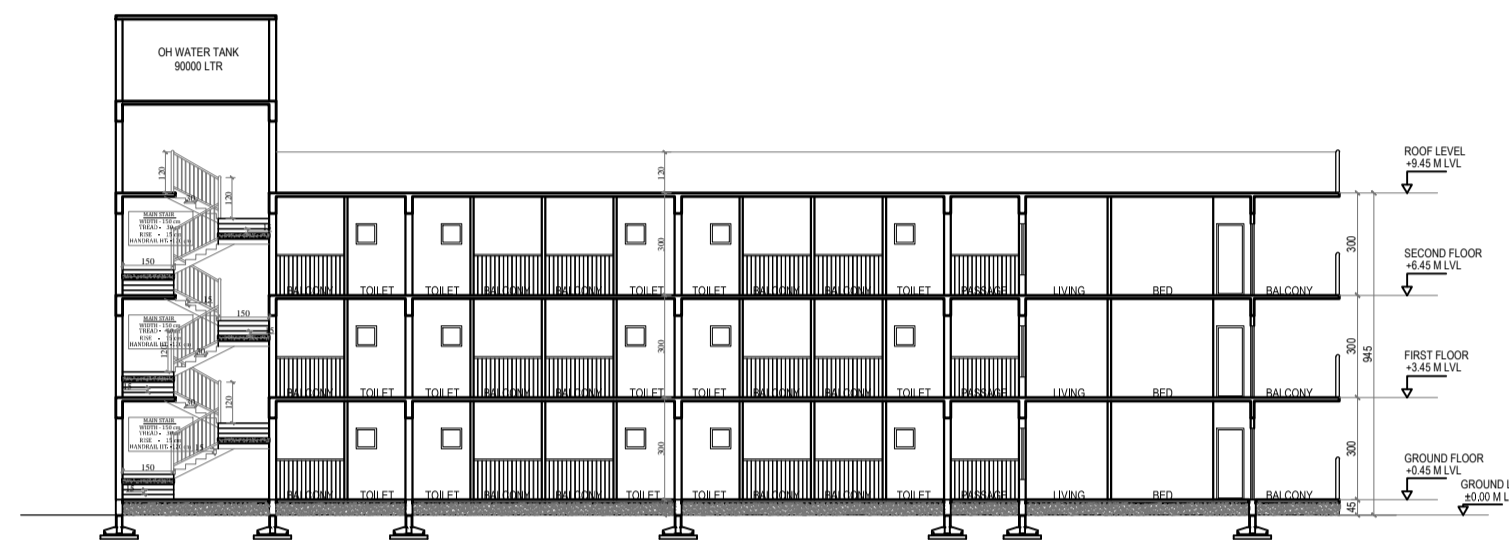

SECTION AA

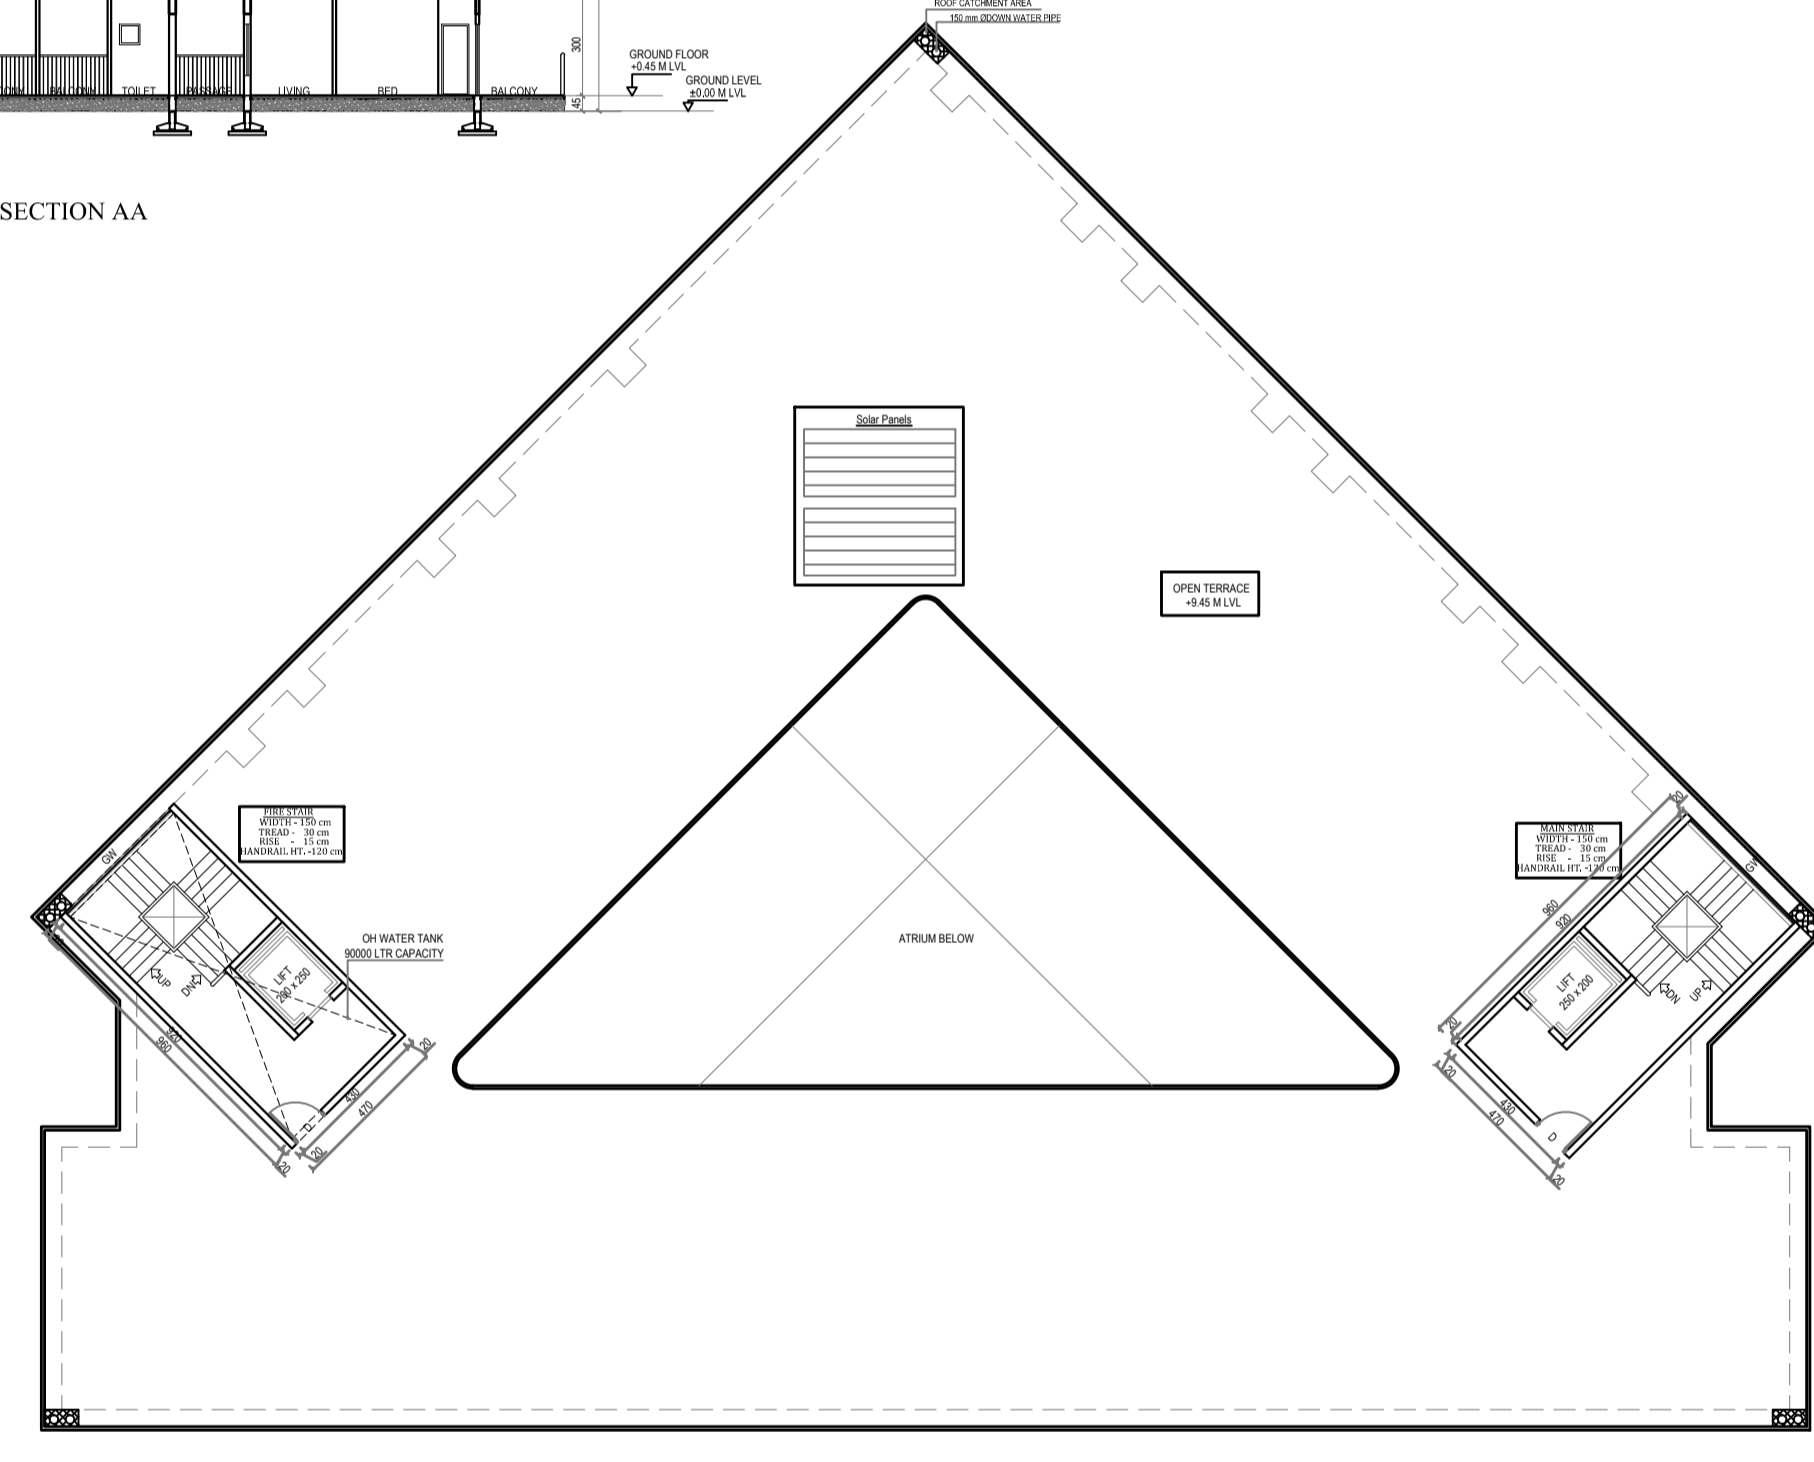

ROOF PLAN

APPLICANT		SIGNATURE	
I. F. GADSON & P. SEBASTIAN MEDUNWANGAM, CHANGARAVALLI, ERUDUR - 05553			
SCHEDULE OF JOINERY			
SL. NO.	MARK	DESCRIPTION	SIZE
1	MD	PANELLED DOOR	100 x 210
2	SD1	PANELLED DOOR	80 x 210
3	SD2	PANELLED DOOR	80 x 210
4	SD3	SLIDING DOOR	260 x 210
5	SD4	SLIDING DOOR	180 x 210
6	SD5	SLIDING DOOR	180 x 210
7	SW1	SLIDING WINDOW	120 x 120
8	SW2	SLIDING WINDOW	72 x 120
9	SW3	SLIDING WINDOW	120 x 120
10	SW4	SLIDING WINDOW	180 x 120
11	SW5	SLIDING WINDOW	180 x 120
12	V	VENTILATOR	60 x 60
13	ED	DUCT DOOR	60 x 120
ALL DIMENSIONS IN METERS DATE: 11/08/2017 DRAWN: S. S. SURESH CHECKED: S. S. SURESH PROJECT: PROPOSED SPECIAL RESIDENTIAL BUILDING AT EZHUKUMAYAL BLOCK - D SHEET NO: GROUND FLOOR PLAN, FIRST & SECOND FLOOR PLAN, ROOF PLAN, SECTION, ELEVATION ARCHITECT: A/ K.C. GEORGE & ASSOCIATES NO. 11, BEHARU CROSS ROAD, GURUKULAM, KODUNGURU. ROOM: 80202 Certified that the building plan is prepared in accordance with the provisions of the Kerala Panchayat Building Rules 2011, Kerala Panchayat Act, 1956 and the provisions contained in the sanctioned Town planning scheme.			
			DRG. NO.
			05